


Provided by:



OVERALL FLOOR PLAN

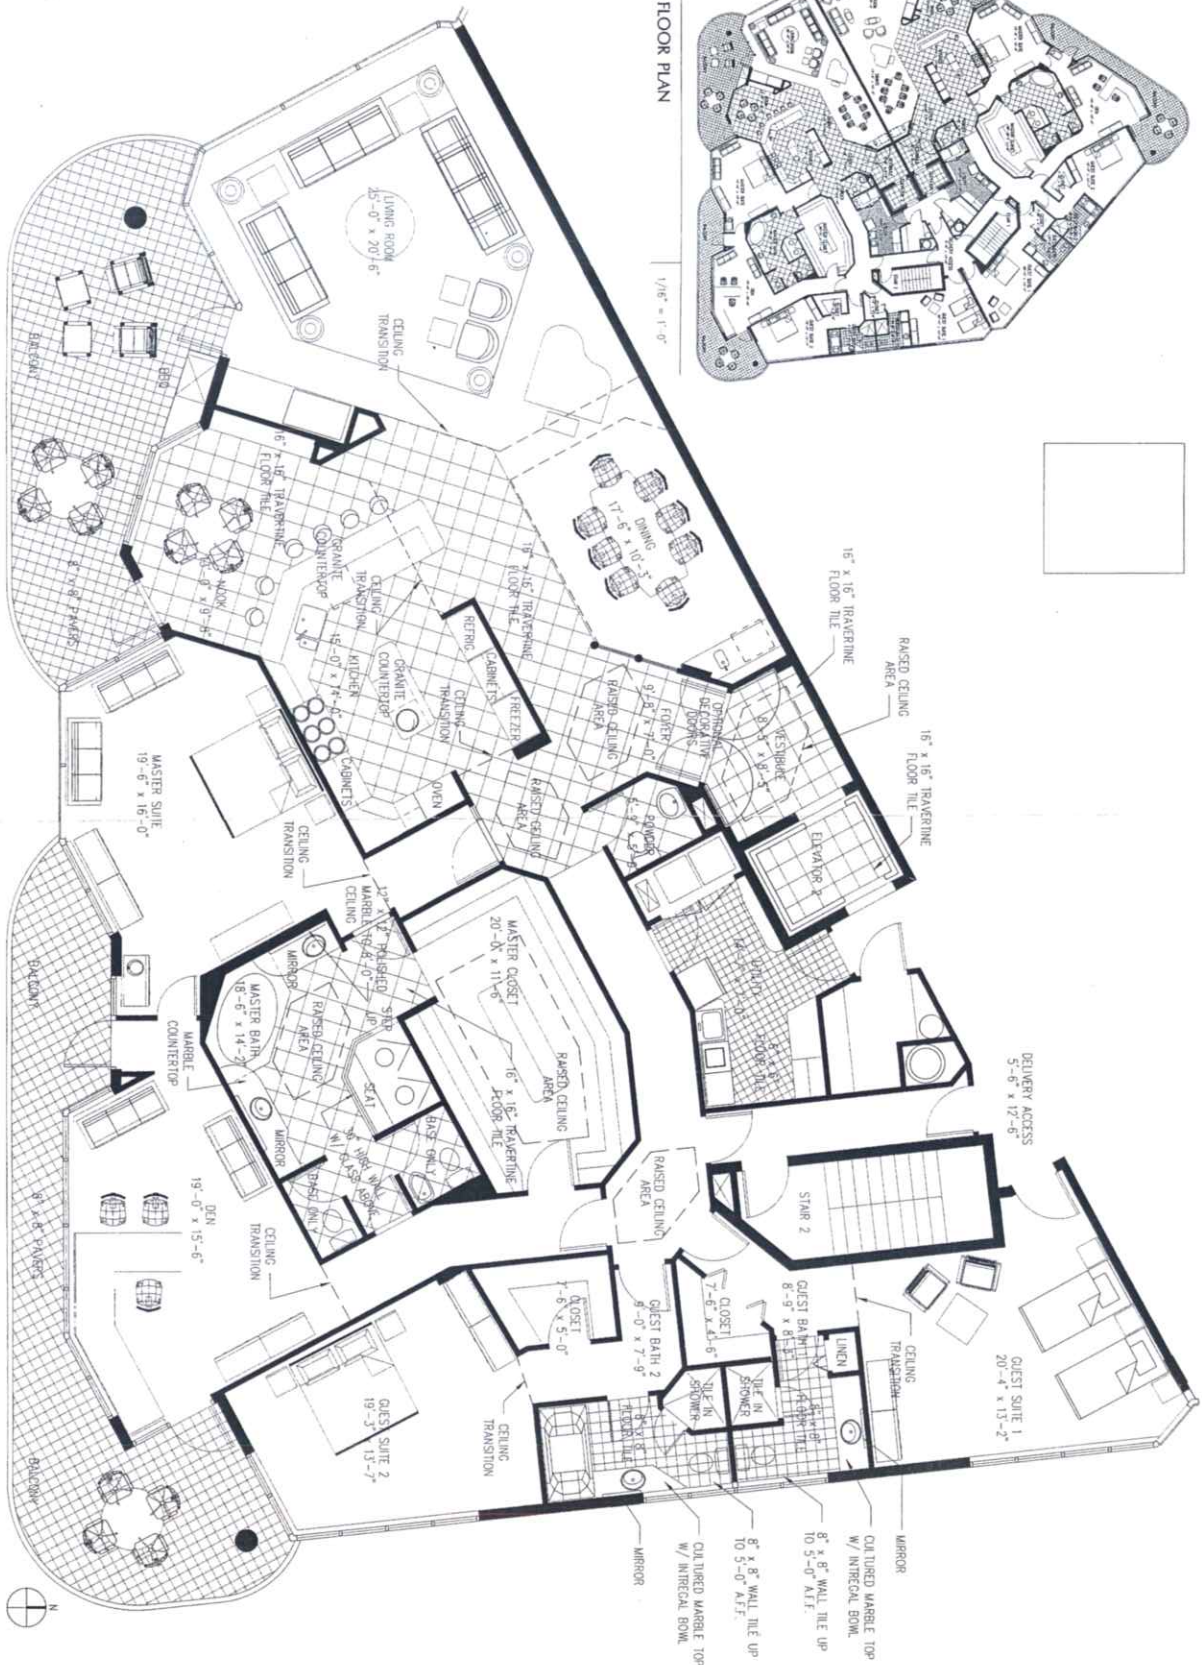

ENLARGED SCHEME 1 - HELENICA

1/8" = 1'-0"

Revision _____ _____ _____	THE PHOENIX 136 GOLDEN GATE POINT SARASOTA, FLORIDA	PARKER-WALTER GROUP, INC. ARCHITECTURE PLANNING 9 NORTH TAMMANY TRAIL, SUITE 906 SARASOTA, FLORIDA • 34236 • PHN-365-5446 • 941-366-9477	
	HELÉNICA FLOOR PLAN Plot Date: 11/14/07 Drawn By: DP Project No: Date of Issue:	A-1 of sheets SW	